

# INTERIOR FINISH MATERIALS LIST

(SEE INTERIOR ELEVATIONS FOR ADDITIONAL INFORMATION. NOT ALL MATERIALS MAY BE USED)

NO.	MATERIAL	MANUFACTURER	STYLE/MODEL NO.	COLOR/FINISH	SIZE	REMARKS
<b>PLASTIC LAMINATE</b>						
PL-1	PLASTIC LAMINATE ON MDF	OCTOPUS PRODUCTS	OCTOLAM	293 AMERICAN WALNUT		TABLE TOPS CONTACT LOUIE ESQUEDA, TEL: 818-522-2048
PL-2	PLASTIC LAMINATE	FORMICA	OCTOLAM	909-58 BLACK		WOOD FIXTURE INTERIOR AND BASE CONTACT MICHAEL SWEETMAN, TEL: 800-422-4389 EXT. 330
PL-3	PLASTIC LAMINATE	OCTOPUS PRODUCTS	OCTOLAM	223 BLACK ANIGRE SUEDE		BEVERAGE STATION CONTACT LOUIE ESQUEDA, TEL: 818-522-2048
PL-4	PLASTIC LAMINATE	OCTOPUS PRODUCTS	OCTOLAM	948 ALBURNUS OP		RESTROOM PARTITIONS CONTACT LOUIE ESQUEDA, TEL: 818-522-2048
<b>WALL COVERING</b>						
FRP	WALL PANELS	MARLITE	#P100	PEBBLE / BRIGHT WHITE	Ø90"	KITCHEN
<b>PAINT</b> (FOR EXTERIOR PAINT SPECIFICATIONS SEE ELEVATIONS)						
PT-1	PAINT COLOR 1	SHERWIN WILLIAMS	PAINT	7004 SNOWBOUND, SEMIGLOSS		KITCHEN
PT-2	PAINT COLOR 2	BENJAMIN MOORE	PAINT	165 GLOWING APRICOT		INTERIOR DINING ROOM PAINT (SATIN FINISH)
PT-3	PAINT COLOR 3	ICI	PAINT	A0841 BAKER WHITE		OFFICE DOOR
PT-4	CEILING GRID PAINT	ARMSTRONG	PAINT	7895-WH12 WHITE		IN REMODELS WHERE (E) GRID IS TO REMAIN, GRID IS TO BE RE-PAINTED ONLY. PATCH & REPAIR GRID AS REQ. SEE CEILING PLAN FOR TILE AND ADDITIONAL INFO. TO BE SPRAYED
PT-5	PAINT COLOR 5	DUNN EDWARDS	PAINT	6357 BLACK TIE, FLAT		DOOR FRAMES. SEE INTERIOR ELEVATIONS.
PT-6	PAINT COLOR 6	DUNN EDWARDS	PAINT	6357 BLACK TIE, SEMIGLOSS		RESTROOM DOORS (HALLWAY SIDE)
PT-7	PAINT COLOR 7	DUNN EDWARDS	PAINT	6377 BOAT ANCHOR, EGGSHELL		CEILING
PT-8	PAINT COLOR 8	DUNN EDWARDS	PAINT	6376 LOOKING GLASS, EGGSHELL		WALLS, CEILING, AND WAINSCOT
PT-9	PAINT COLOR 9	SHERWIN WILLIAMS	PAINT	7017 DORIAN GRAY, EGGSHELL		MAIN DINING ROOM WALLS, TECTUM CEILING
PT-10	PAINT COLOR 10	SHERWIN WILLIAMS	PAINT	7017 DORIAN GRAY, SEMIGLOSS		RESTROOM CEILING, SOFFIT OVER COUNTER AND RESTROOM DOORS (RESTROOM SIDE)
PT-11	PAINT COLOR 11	SHERWIN WILLIAMS	PAINT	7043 WORLDY GRAY, SEMIGLOSS		RESTROOM WALLS AND ENTRY COFFER
EP-5	TOUCH-UP PAINT	GLIDDEN PROFESSIONAL	#A1792	SLATE BROWN		TOUCH-UP PAINT ON CANOPIES, MARQUEE FRAME BOLTS, METAL DECORATIVE FIXTURES, ETC. SEE EXTERIOR ELEVATIONS.
<b>METAL FINISHES</b>						
SS-1	STAINLESS STEEL WALL PANEL	KITCHEN VENDOR				WALLS AT BROILER
SS-2	STAINLESS STEEL COUNTERTOP			ORBITAL SANDED		COUNTERTOPS, SUPPLIED AND INSTALLED BY GENERAL CONTRACTOR
MF-1	HOT ROLLED STEEL			BLACKENED (GUN BLUE)		SUPPLIED AND INSTALLED BY GENERAL CONTRACTOR.
<b>TILE</b> (ALL TILE SHALL BE INSTALLED OVER NEW LEVEL CRETE SUBSTRATE FLOOR LEVELING MATERIAL)						
TL-1	ACCENT WALL TILE	CERAMIC TILEWORKS	BROADWAY CERAMICS	LATTE UNULATED	3"x6"	KITCHEN ACCENT WALL GROUT COLOR: MAPEI, GROUT COLOR: 47 CHARCOAL, JOINT WIDTH: 1/8"
TL-2	CUT BASE	EUROWEST	EW	BROWN SATIN ALT 1 - HONEY SATIN ALT 2 - GINGER STONE CUSTOM MATTE URBAN	6"x12"	CUT BASE AT ALL WALL LOCATIONS U.N.O. SEE ELEV. / GROUT: CBP #52 TOBACCO BROWN-SANDED/ TILE SPACING: 1/8"
TL-3	COVE BASE	DALTILE	SLIMFOOT COVE BASE	PUTTY 0761	6"x6"	RESTROOM COVE BASE. GROUT: MAPEI, GROUT COLOR: 02 PEWTER, JOINT WIDTH: 1/16"
TL-4	HANDMADE DECORATIVE TILE	CEMENT TILE SHOP	PACIFIC	33.3% PATCHWORK RED 33.3% PATCHWORK BLUE 33.3% PATCHWORK YELLOW	8"x8"	ORDER COUNTER, SALSA BAR, & EXT. ACCENT SEALER: MIRACLE 511 SEAL AND ENHANCE (MATT SHEEN), GROUT COLOR: MAPEI, GROUT COLOR: 19 PEARL GRAY, JOINT WIDTH: 1/16"
TL-7	FLOOR TILE	SPEC CERAMICS	QUARRY TILE	86 ELEPHANT GRAY	6" x 6"	KITCHEN AREA (SMOOTH FOR UNDER EQUIP., ABRASIVE FOR WALKWAYS) GROUT: MAPEI, GROUT COLOR: 47 CHARCOAL, JOINT WIDTH: 3/8" ALL KITCHEN TILE GROUT TO BE SEALED
TL-8	FLOOR TILE	SPEC CERAMICS	QUARRY TILE	86 ELEPHANT GRAY	5" x 6"	KITCHEN SANITARY COVE BASE (SMOOTH) GROUT: MAPEI, GROUT COLOR: 47 CHARCOAL, JOINT WIDTH: 3/8" ALL KITCHEN TILE GROUT TO BE SEALED
TL-9	NOT USED					
TL-10	WALL TILE	DALTILE	QUARRY TILE SMOOTH	RED BLAZE 040	6" x 6"	MOP SINK WALLS GROUT: CBP #95 SABLE BROWN / TILE SPACING: 3/8". ALL KITCHEN TILE GROUT TO BE SEALED
TL-11	WALL TILE	DALTILE	SEMI-GLOSS	WHITE D-100	4" x 4"	LOCATED ON KITCHEN WALL / GROUT: CBP #381 BRIGHT WHITE (NON SANDED)
TL-12	WALL TILE ACCENT	IMAGINE TILE	EPL-CT100	DECORATIVE LIGHT	4" x 4"	LOCATED ON KITCHEN WALL / GROUT: CBP #381 BRIGHT WHITE (NON SANDED). USE CORNER GUARD AT EDGES. CONTACT: CHRISTIAN MAULEY 800.680.TILE(8453)
TL-13	WALL TILE ACCENT	IMAGINE TILE	EPL-CT101	DECORATIVE DARK	4" x 4"	LOCATED ON KITCHEN WALL / GROUT: CBP #381 BRIGHT WHITE (NON SANDED). USE CORNER GUARD AT EDGES. CONTACT: CHRISTIAN MAULEY 800.680.TILE(8453)
<b>STAINED CONCRETE</b>						
SC-1	CONCRETE FLOOR (PRIMARY)	DIAMATIC USA	ULTRAFLO ARCHITECTURAL POLISHED CONC. SYSTEM	90-02 BLACK AGG. LEVEL 2 FIN. LEVEL 1		SEALER & WAX PER MANUFACTURER'S RECOMMENDATIONS. CONTACT: AMY CONTRERAS, TEL: 310-490-4295
SC-2	CONCRETE FLOOR (ACCENT)	DIAMATIC USA	ULTRAFLO ARCHITECTURAL POLISHED CONC. SYSTEM	GRAY AGG. LEVEL 2 FIN. LEVEL 1		SEALER & WAX PER MANUFACTURER'S RECOMMENDATIONS. CONTACT: AMY CONTRERAS, TEL: 310-490-4295
<b>RUBBER BASE</b>						
RB-1	COVE BASE	BURKE	RUBBER / COVE	BLACK	4" MIN.	WATER HEATER/ELEC. ROOM. 3/8" COVE BASE
<b>CEILING</b>						
CL-1	GYP. BD.			SEE CEILING PLAN FOR PAINT. SMOOTH FIN.	5/8" THK.	CUSTOMER PICK-UP, SERVING, HALLWAY, RESTROOMS & WATER HEATER.
CL-2	ACOUSTICAL TILES	TECTUM	ACOUSTICAL TECTUM PANELS	PAINTED PT9	24" x 36" x 3/4"	
CL-3	DECORATIVE CEILING PANELS			PAINTED PTS		
CL-4	LAY-IN SUSPENDED CEILING SYSTEMS	USG GYP. CEILING PANELS	VINYL ROCK / 3270 STIPPLE DESIGN SMOOTH FINISH	FACTORY WHITE	24" x 48" x 1/2"	KITCHEN - CLASS 'C' NONCOMBUSTIBLE GYP. CORE, LAMINATED W/ 2 MIL. VINYL COVERING, MOISTURE RESISTANT & COMPLETELY WASHABLE. TO BE LAID IN USG INTERIORS HEAVY DUTY DOWN DX EXPOSED (PRE-FINISHED WHITE) GRID SUSPENSION SYSTEM. 1 HR. RATED. FLAME SPREAD=10. SMOKE DEVELOPED=0 / REPLACE EXISTING TILE AT FRONT COUNTER

# INTERIOR FINISH MATERIALS LIST (CONT.)

NO.	MATERIAL	MANUFACTURER	STYLE/MODEL NO.	COLOR/FINISH	SIZE	REMARKS
<b>BRICK</b>						
BK-1		MCNEAR BRICK & BLOCK	SANDMOLD SERIES (CLAY)	TIVOLI	8-1/8" x 2-7/16" x 5/8"	SALSA/ HALLWAY BRICK WALL PROVIDED AND INSTALLED BY GENERAL CONTRACTOR. MORTAR COLOR: SPEC MIX TYPE#213-SLATE, JOINT WIDTH: 1/8"
<b>DECORATIVE GLASS</b>						
GL-1	DIVIDER WALL GLASS	ENVEL DESIGN	SEEDY-SS	CLEAR		DECORATIVE GLASS SCREEN TOP PORTION OF PARTITION DIVIDER
GL-2	DIVIDER WALL GLASS	ENVEL DESIGN	ENVELEX SMOOTH	MUM YELLOW MATTE		DECORATIVE GLASS SCREEN TOP PORTION OF PARTITION DIVIDER
GL-3	DIVIDER WALL GLASS	ENVEL DESIGN	RAIN-SS	BOTTLE GREEN		DECORATIVE GLASS SCREEN TOP PORTION OF PARTITION DIVIDER
GL-4	DIVIDER WALL GLASS	ENVEL DESIGN	ENVELEX SMOOTH	1401 BOTTLE GREEN MATTE		DECORATIVE GLASS SCREEN TOP PORTION OF PARTITION DIVIDER
GL-5	SALSA BAR GLASS		TEMPERED CLEAR GLASS	CLEAR		SALSA BAR. SUPPLIED AND INSTALLED BY GENERAL CONTRACTOR
GL-6	DIVIDER WALL GLASS	55 GLASS	OBSCURE DIAMOND WIRE, TEMPERED			CASHIER COUNTER DIVIDER, DIVIDER WALL


<b>WOOD BEAMS AND TRIMS</b>						
WD-1	BEAMS AND TRIMS		DOUGLAS FIR	FINISHED WITH PL-1		CEILING BEAMS AND TRIMS IN DINING ROOM AND HALLWAY SUPPLIED AND INSTALLED BY GENERAL CONTRACTOR
WD-2	WOOD STAIN		BIRCH			LOW WALL AND WOOD FIXTURES
WD-3	WOOD STAIN		DOUGLAS FIR			LOW WALL CAP, CEILING TRIM, CHAIR RAIL, BOOTH BASE, FLOOR BASE, MENU BOARD FRAME. SUPPLIED AND INSTALLED BY GENERAL CONTRACTOR.

<b>ARTWORK</b>		
NO.	ITEM	REMARKS
AR-1	DECORATIVE METAL MARKETING BOARDS. SEE EXTERIOR & INTERIOR ELEVATIONS	COUCH & PHILIPPI. CONTACT BARBARA ECHEVARRIA 714.527.2261 X254. SEE SUPPLIERS LIST
AR-2	CUSTOMER JOURNEY ARTWORK. SEE EXTERIOR & INTERIOR ELEVATIONS, & ARTWORK PACKAGE FOR ADDITIONAL INFORMATION	CHRISTOPHER'S INC. 800.422.7455. SEE SUPPLIERS LIST

# INTERIOR FINISH SCHEDULE

ROOM NUM.	ROOM	FLOOR	BASE	WALLS	CLG.	REMARKS
SEE INTERIOR ELEVATIONS FOR ADDITIONAL FINISH INFO. ALL PAINTED AREAS SHALL HAVE A SMOOTH FINISH						
100	OPEN DINING ROOM	SC1, SC2	WD3	PT9	CL2	GYP. BD. CEILING TO BE SMOOTH COAT.
100a	BEVERAGE/SALSA COUNTER	SC1		BK1	CL1 / CL3	SEE CEILING PLAN FOR ADDITIONAL INFORMATION.
101	CUSTOMER PICK-UP	SC1		PT1	CL1 / SOFFIT PT1	SOFFIT AND GYP. BD. CEILING TO BE SMOOTH COAT.
102	SERVING AREA	TL7	TL8	TL11 SEE ELEV.	CL1 / SOFFIT PT2	FRONT SOFFIT AT MENU BOARD PT10, BACK SIDE FRP
103	KITCHEN	TL7	TL8	TL11 / FRP SEE ELEV.	CL4	
104	DRIVE-THRU	TL7	TL8	TL11 / FRP SEE ELEV.	CL4	
105	OFFICE	TL7	TL8	FRP	CL4	
106	PREP AREA	TL7	TL8	FRP	CL4	
107	FREEZER	TL7	TL8			PER MANUFACTURE'S REQ.
108	STORAGE	TL7	TL8	FRP	CL4	
110	WOMEN'S TOILET	SC1	TL3	TL6A & TL6B (SEE ELEV.) OVER WATER RESISTIVE GYP.BD. OR EQ. TO 4FT. HT.	CL1 / PT3	WALLS FLOOR TO CEILING IN BRICK PATTERN SEE INTER. ELEV.
111	MEN'S TOILET	SC1	TL3	TL6A & TL6B (SEE ELEV.) OVER WATER RESISTIVE GYP.BD. OR EQ. TO 4FT. HT.	CL1 / PT3	WALLS FLOOR TO CEILING IN BRICK PATTERN SEE INTER. ELEV.
112	HALLWAY	SC1		PT1	CL1 / PT1	PAINTED WALLS TO HAVE LIGHT ORANGE PEEL TEXTURE ONLY. SOFFIT AND GYP. BD. CEILING TO BE SMOOTH COAT.
114	WATER HEATER	SEALED CONCRETE	RB1	PT3	CL1 / PT3	

# FINISH PLAN

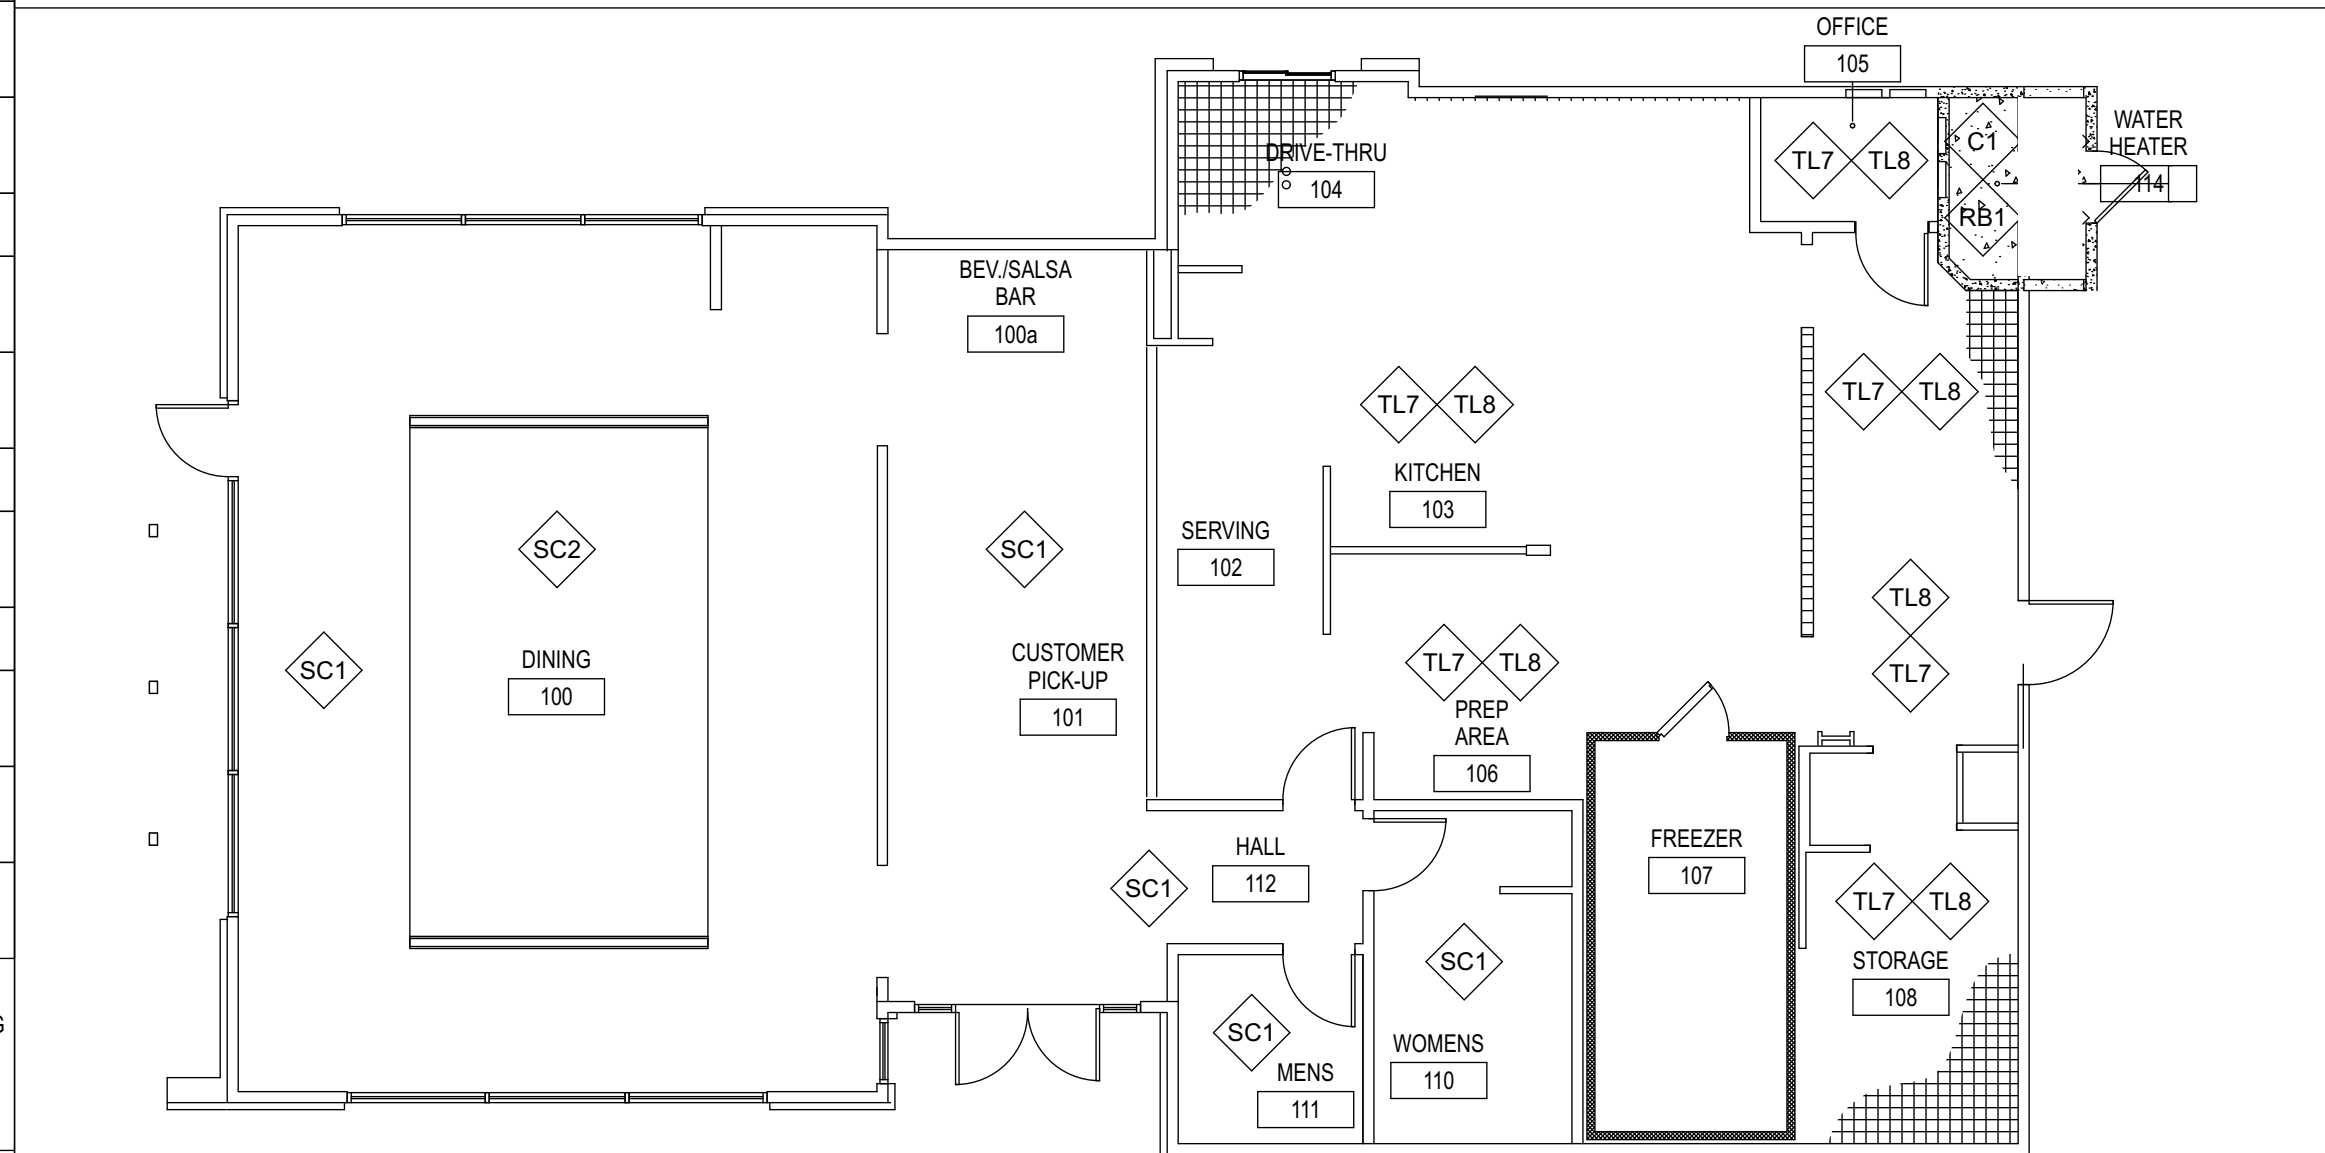

# FINISH NOTES

- USE SQUARE EDGE CORNER BEADS AT ALL SOFFITS AND VERTICAL WALL CORNERS. (U.N.O.)
- USE BULLNOSE TILE AT EDGE OF TILE AND ALL OUTSIDE CORNERS. TYP. WHERE DECORATIVE TILE OCCURS, USE SEE 3/A9 & 3/A13
- ALL INTERIOR FINISHES SHALL COMPLY WITH 2009 IBC FOR MATERIAL ADHESIVES & PAINTING COATINGS VOC LIMI INTERIOR FINISH MATERIALS APPLIED TO WALL AND CEILINGS SHALL BE TESTED AS SPECIFIED IN 2009 IBC. ALL DEC MATERIALS SHALL BE MAINTAINED IN A FLAME-RETARDANT CONDITION AND MEET THE REQUIREMENTS OF LOCAL AN MARSHAL CODES.
- ALL INTERIOR FINISHES SHALL NOT EXCEED A FLAME SPREAD CLASSIFICATION OF 200.
- DRAPES AND OTHER DECORATIVE MATERIALS SHALL BE FLAME RETARDANT. CERTIFICATION THEREOF SHALL BE I EXITS, EXIT LIGHTS, FIRE ALARM STATIONS, HOSE CABINETS, AND FIRE EXTINGUISHER LOCATIONS SHALL NOT BE CC DECORATIVE MATERIAL.
- THE TILE FLOOR WILL HAVE SMOOTH SURFACE UNDER ALL EQUIPMENT, AND THAT WALKWAYS WILL HAVE A LIGHT UNO.
- NOT USED
- WALL TILE GROUT SHALL BE SEALED BY G.C.
- FLOOR TILE GROUT WILL BE GREASE, OIL, ACID, AND WATER RESISTANT.
- WALLS, FLOORS, AND CEILING SHALL NOT EXCEED THE FLAME SPREAD CLASSIFICATIONS IN IBC TABLE 803.9.
- GROUND & FLOOR SURFACES ALONG ACCESSIBLE ROUTES & IN ACCESSIBLE ROOMS & SPACES, INCLUDING FLO RAMP, STAIRS, & CURB RAMPS, SHALL BE STABLE, FIRM, & SLIP-RESISTANT.
- FOR ALL NEW FINISHES AT CORNERS, PAINT TO PAINT, WALLPAPER TO WALLPAPER OR PAINT, TILE TO PAINT, ETC. ALUM. CORNER GUARD. SEE DETAIL 3/A9


# PAINT FINISH NOTES

- EXTERIOR PAINT SHALL BE ACRYLIC SEMI-GLOSS FINISH. SEE SPECIFICATIONS FOR DETAIL.
- INTERIOR WALL PAINT SHALL BE EGG SHELL U.N.O. SEE SPECIFICATIONS FOR DETAIL.
- INTERIOR SOFFITS SHALL BE EGG SHELL FINISH U.N.O. SEE SPECIFICATIONS FOR DETAIL.
- INTERIOR CHAIR RAIL TRIM AS OCCURS AND LOW WALL CAP SHALL BE EPOXY SEMI-GLOSS FINISH IF LAMINATE & SOLID SURFACE MATERIAL IS NOT OTHERWISE SPECIFIED. SEE SPECIFICATION FOR DETAIL.
- DOOR FRAMES AND OTHER MISCELLANEOUS METAL SHALL BE ACRYLIC SEMI-GLOSS ENAMEL U.N.O. SEE SPECIFICATIONS FOR DETAIL.
- EXTERIOR SIDE OF EXTERIOR HOLLOW METAL DOORS AND DOORFRAMES TO MATCH EXTERIOR BUILDING BODY COLOR.



Bedford Texas  
Construction Documents

Revisions

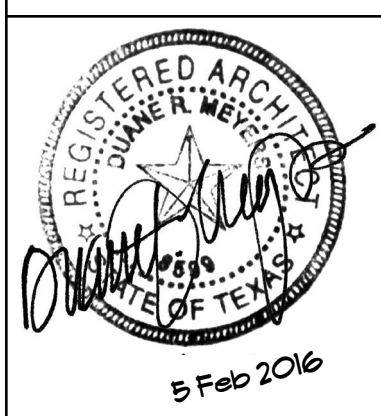

A11.1  
5 Feb 2016