


Equipment Schedule							
SALES							
NO.	DESCRIPTION	MANUFACTURER	MODEL	SIZE	SUPP	INST	REMARKS
S01	POS Counter	GC	Custom	Custom	GC	GC	
S02	Dry Toppings Counter	GC	Custom	Custom	GC	GC	
S03	Wet Toppings Counter	GC	Custom	Custom	GC	GC	
S04	Rear Counter	GC	Custom	Custom	GC	GC	
S05	POS	Radiant Systems	T-160	12"l x 13.5" x 13"h	Owner	Owner	
S06	POS Ticket Printer	Epson	TM-T88IV	5.83"w x 7.64"d x 5.98"h	Owner	Owner	
S07	Topping Bar 5 Pan	Vollrath	36446	67.25" l x 25.25" w	Owner	GC	cut out dimensions
S08	Sneeze Guard	ADM	B-950 Swivel	refer drawings	GC	GC	
S09	Menu Board/Signage	Sweet Frog			Owner	GC	
S10.1	Floating Shelf	Lack (Ikea)	501.036.18	11.25"l x 10.25"d x 2"h	Owner	GC	white
S10.2	Floating Shelf	Lack (Ikea)	201.591.07	43.25"l x 10.25"d x 2"h	Owner	GC	white
S10.3	Floating Shelf	Lack (Ikea)	000.110.13	74.25"l x 10.25"d x 2"h	Owner	GC	white
DINING							
D01	Bench Seating	GC	Custom	Custom	GC	GC	
D02	Chair				Owner	GC	white
D03	Table				Owner	GC	white
D04	Trash Can				Owner	GC	white
D05	Cup Counter	GC	Custom	Custom	GC	GC	white
D06.1	Television 32"	Samsung	LED 6500	29.3" w x 17.7" h.	Owner	GC	GC to provide mounting bracket
D06.2	Television 40"	Samsung	LED 6580	36.9" w x 22" h.	Owner	GC	GC to provide mounting bracket
D07	Open Sign				Owner	GC	neon sign hung from ceiling
D08	Wall Poster				Owner	GC	LED illuminated
KITCHEN							
K01	Hand Sink	Southern Stainless	FG-007	17"w x 15"d	Owner	GC	
K01.1	Hand Sink (in counter)	Kohler	K-2355	17"w x 13"d	GC	GC	white porcelain
K02	One Compartment Sink	Southern Stainless	120324-2	39"w x 26.25"d	Owner	GC	
K03	Three Compartment Sink	Southern Stainless	FG-001	102"w x 27"d x 47"h	Owner	GC	
K04	Ice Machine	Hoshizaki	F-330BAH-G	24"w x 26"d x 39"h	Owner	GC	
K05.1	Yogurt Machine	Stoelting	F231-AD1	19.25" w x 28"d x 58.25" h	Owner	GC	water cooled, ADA version
K05.2	Glycol Pak (w/ Pre-Cooler)	Airadyne	GP-5	22"w x 90"d x 36"h	Owner	GC	pre-cooler in areas w/ 105 degrees 30 days/year
K05.3	Cup Dispenser	Sweet Frog Resource		fits in yogurt machine opn'g	Owner	GC	water cooled, ADA version
K06	Topping Freezer	Everest	ESF1	29.25" w x 31.75" d x 74.25" h	Owner	GC	
K07	Walk-In Cooler	Southern Stainless	Custom	6'-9"d x 7'-9"w	Owner	GC	see engineering drawings for location of Evap Coil & Roof Top Condenser
K08	Work Table	Southern Stainless	FG-102	48" or 60" w x 30" d x 35.5" h	Owner	GC	refer Equipment Plan for size
K08.1	Work Table w/ Shelves	Southern Stainless	Custom	60" w x 18" d x 35.5" h	Owner	GC	w/ 2 - 12" deep shelves at 48" & 60" AFF
K09.1	Trash Bin - Round	Continental Huskee	3200GY	22" dia x 27.5" h	Owner	GC	
K09.2	Trash Bin - Wall Hugger	Continental	8322BN	20" w x 11" d x 30" h	Owner	GC	
K10	Manager's Counter	GC	Custom	Custom	GC	GC	
K11	Safe	Corporate Safe Specialists	MB3020-SG1	20" w x 20" d x 30" h	Owner	GC	
K12	POS Server	Radiant Systems	S4000	9.65" w x 12.4" d x 3.47" h	Owner	Owner	
K13	Mop Sink	Fiat	TSB3000	24" w x 24" d x 12" h	GC	GC	
K14	Hot & Cold Water Hydrants	Woodford	C22	7" w x 3" d x 7" h	GC	GC	
K15	Hot Water Heater	AO Smith	refer MEP	27.75 dia x 73" h	GC	GC	electric per MEP spec, furnish & install a HWH 16" h. galvanized stand
K16	Wire Storage Shelf	Advance Tabco	EC-1430	14" d x 30" w	Owner	GC	8'-0" high
K17	Wire Storage Shelf	Advance Tabco	EC-1436	14" d x 36" w	Owner	GC	8'-0" high
K18	Wire Storage Shelf	Advance Tabco	EC-1442	14" d x 42" w	Owner	GC	8'-0" high
K19	Wire Storage Shelf	Advance Tabco	EC-1448	14" d x 48" w	Owner	GC	8'-0" high
K20	Wire Storage Shelf	Advance Tabco	EC-1460	14" d x 60" w	Owner	GC	8'-0" high
K21	Wire Storage Shelf	Advance Tabco	EC-1830	18" d x 30" w	Owner	GC	8'-0" high
K22	Wire Storage Shelf	Advance Tabco	EC-1836	18" d x 36" w	Owner	GC	8'-0" high
K23	Wire Storage Shelf	Advance Tabco	EC-1842	18" d x 42" w	Owner	GC	8'-0" high
K24	Wire Storage Shelf	Advance Tabco	EC-1848	18" d x 48" w	Owner	GC	8'-0" high
K25	Wire Storage Shelf	Advance Tabco	EC-1860	18" d x 60" w	Owner	GC	8'-0" high
K26	Fire Extinguisher Class K	Badger/Kidde	25074	7" dia x 19.5" h	GC to proc	GC	Wall Mtd, center 36" to 48" AFF
K27	Wall Mtd Storage Shelf	New Age Industrial	1123	20" d x 60" w	Owner	GC	Coordinate ht. w/ Owner, NC Plywd backing
K28	Wall Mtd Storage Shelf	New Age Industrial	1122	20" d x 48" w	Owner	GC	Coordinate ht. w/ Owner, NC Plywd backing

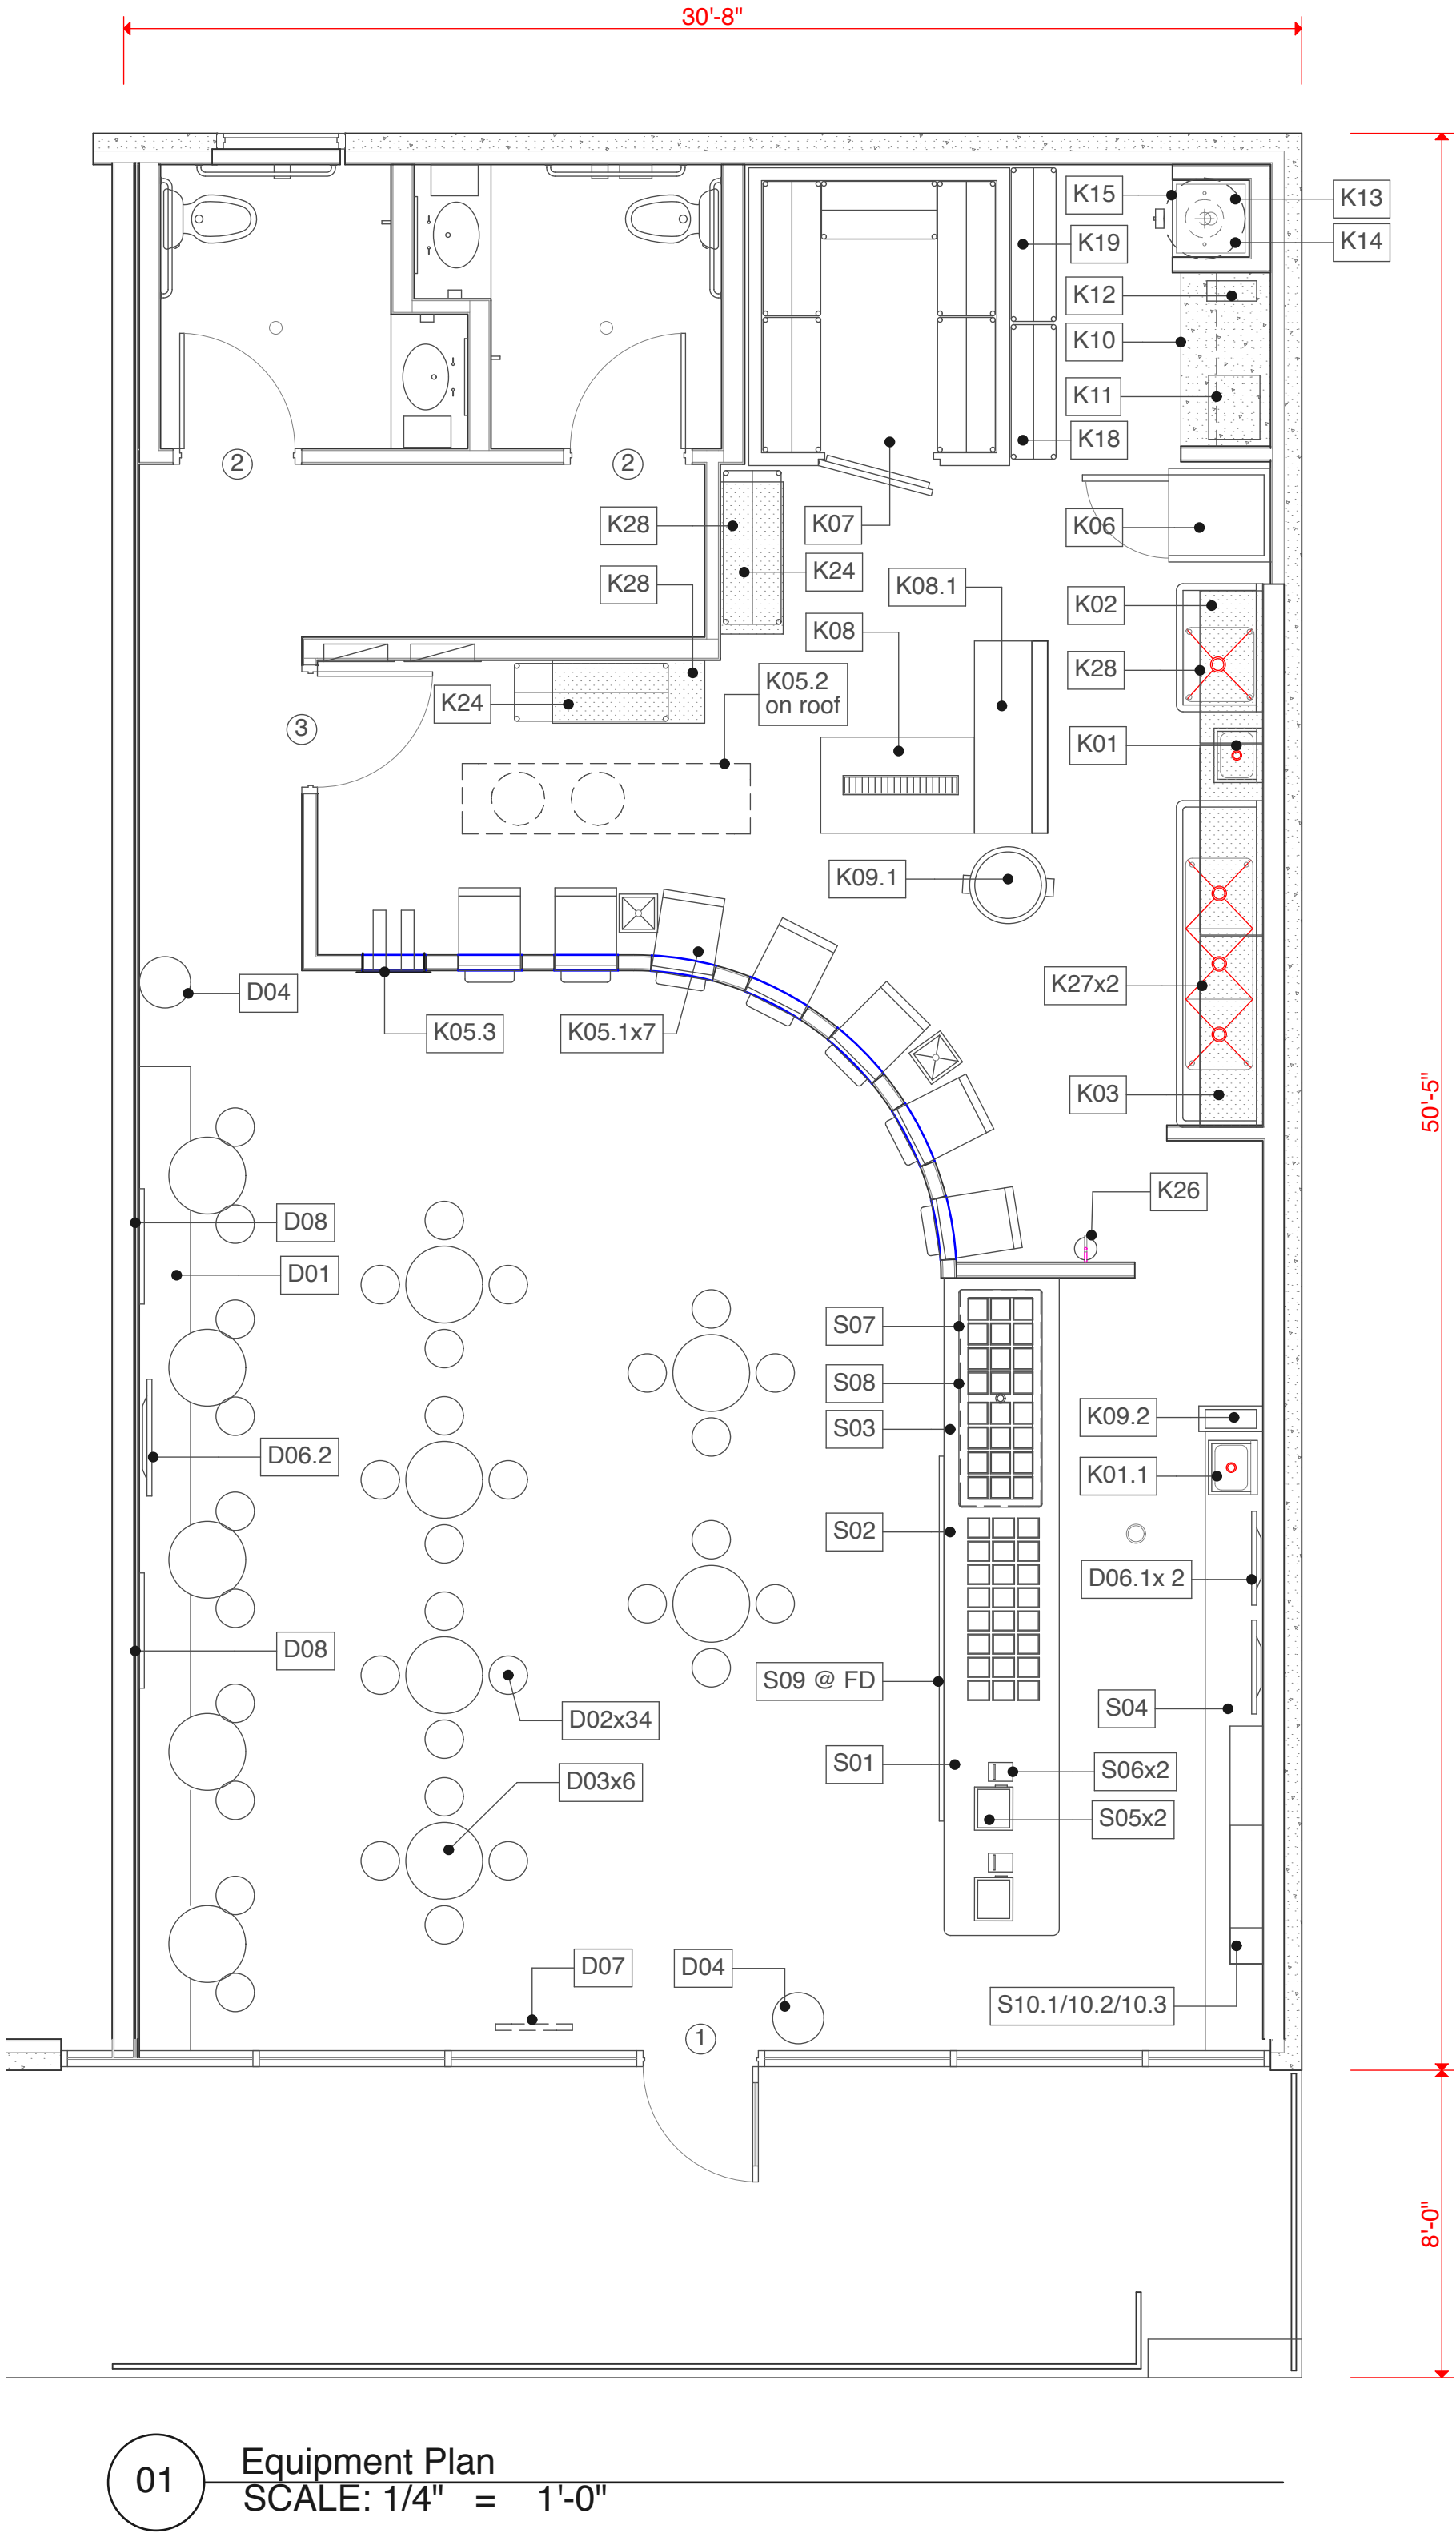

01 Equipment Plan
SCALE: 1/4" = 1'-0"

General Equipment Plan Notes:
1. It is the responsibility of the Contractor to coordinate delivery, uncrating, positioning, final hook up and removal of trash of all owner supplied kitchen equipment, cooler and installation.
2. All kitchen equipment to be installed as per manufacturer's specifications.
3. Decor items supplied by owner and installed by Contractor.
4. Contractor to install and assemble tables and chairs provided by furniture manufacturer.
5. Contractor shall install 2A10BC Fire Extinguishing at location shown or as instructed by Fire Marshall.
6. Quantities shown on schedule are for reference only. Architect assumes no responsibility for actual quantities ordered or needing assembly and installation.
7. Caulk all millwork to wall finish @ ALL intersections vertical and horizontal.
8. Place Hot Water Heater on an 18" h. (min) galvanized floor stand equal to Watts AS-30 Galvanized Steel Water Heater Stand



Duane Meyers
560 PR 2422
Unadilla, PA 16801
903.484.4040
dmeayers@mac.com

Sweet Frog Yogurt
Palestine, TX

Revisions

TDLR Reach Range clarification



A6

10 July 2013